


Lat. 49.53339
Long. 124.66575

**LOT 1
PLAN 30469**

Lat. 49.53273
Long. 124.66548

**BLK G
PLAN 42217**

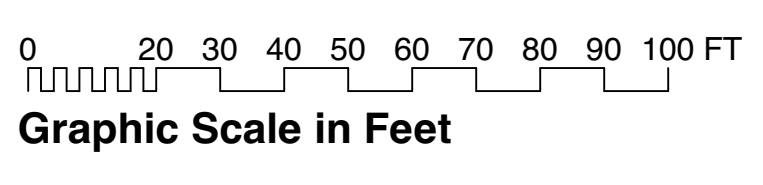

Field Survey: Gordon Bateman
Drawn: Michael McNamara
Scale: 1" = 30' @ 18"x24"
Date: Oct 2, 2018
File name: HIAC 2018-1.vwx

Site Plan of HIRRA Owned & Leased Lands
Showing Potential Building Envelope
Hornby Island Arts Council